


ATTENTION TO CONTRACTOR
 ALL DISTURBED ROAD VERGES AS A RESULT OF CONSTRUCTION SHALL BE REINSTATE TO THE SATISFACTION OF THE RESPONSIBLE AUTHORITY

WARNING
 BEWARE OF UNDERGROUND SERVICES
 THE LOCATIONS OF UNDERGROUND SERVICES ARE APPROXIMATE ONLY AND THEIR EXACT POSITION SHOULD BE PROVEN ON SITE. NO GUARANTEE IS GIVEN THAT ALL EXISTING SERVICES ARE SHOWN

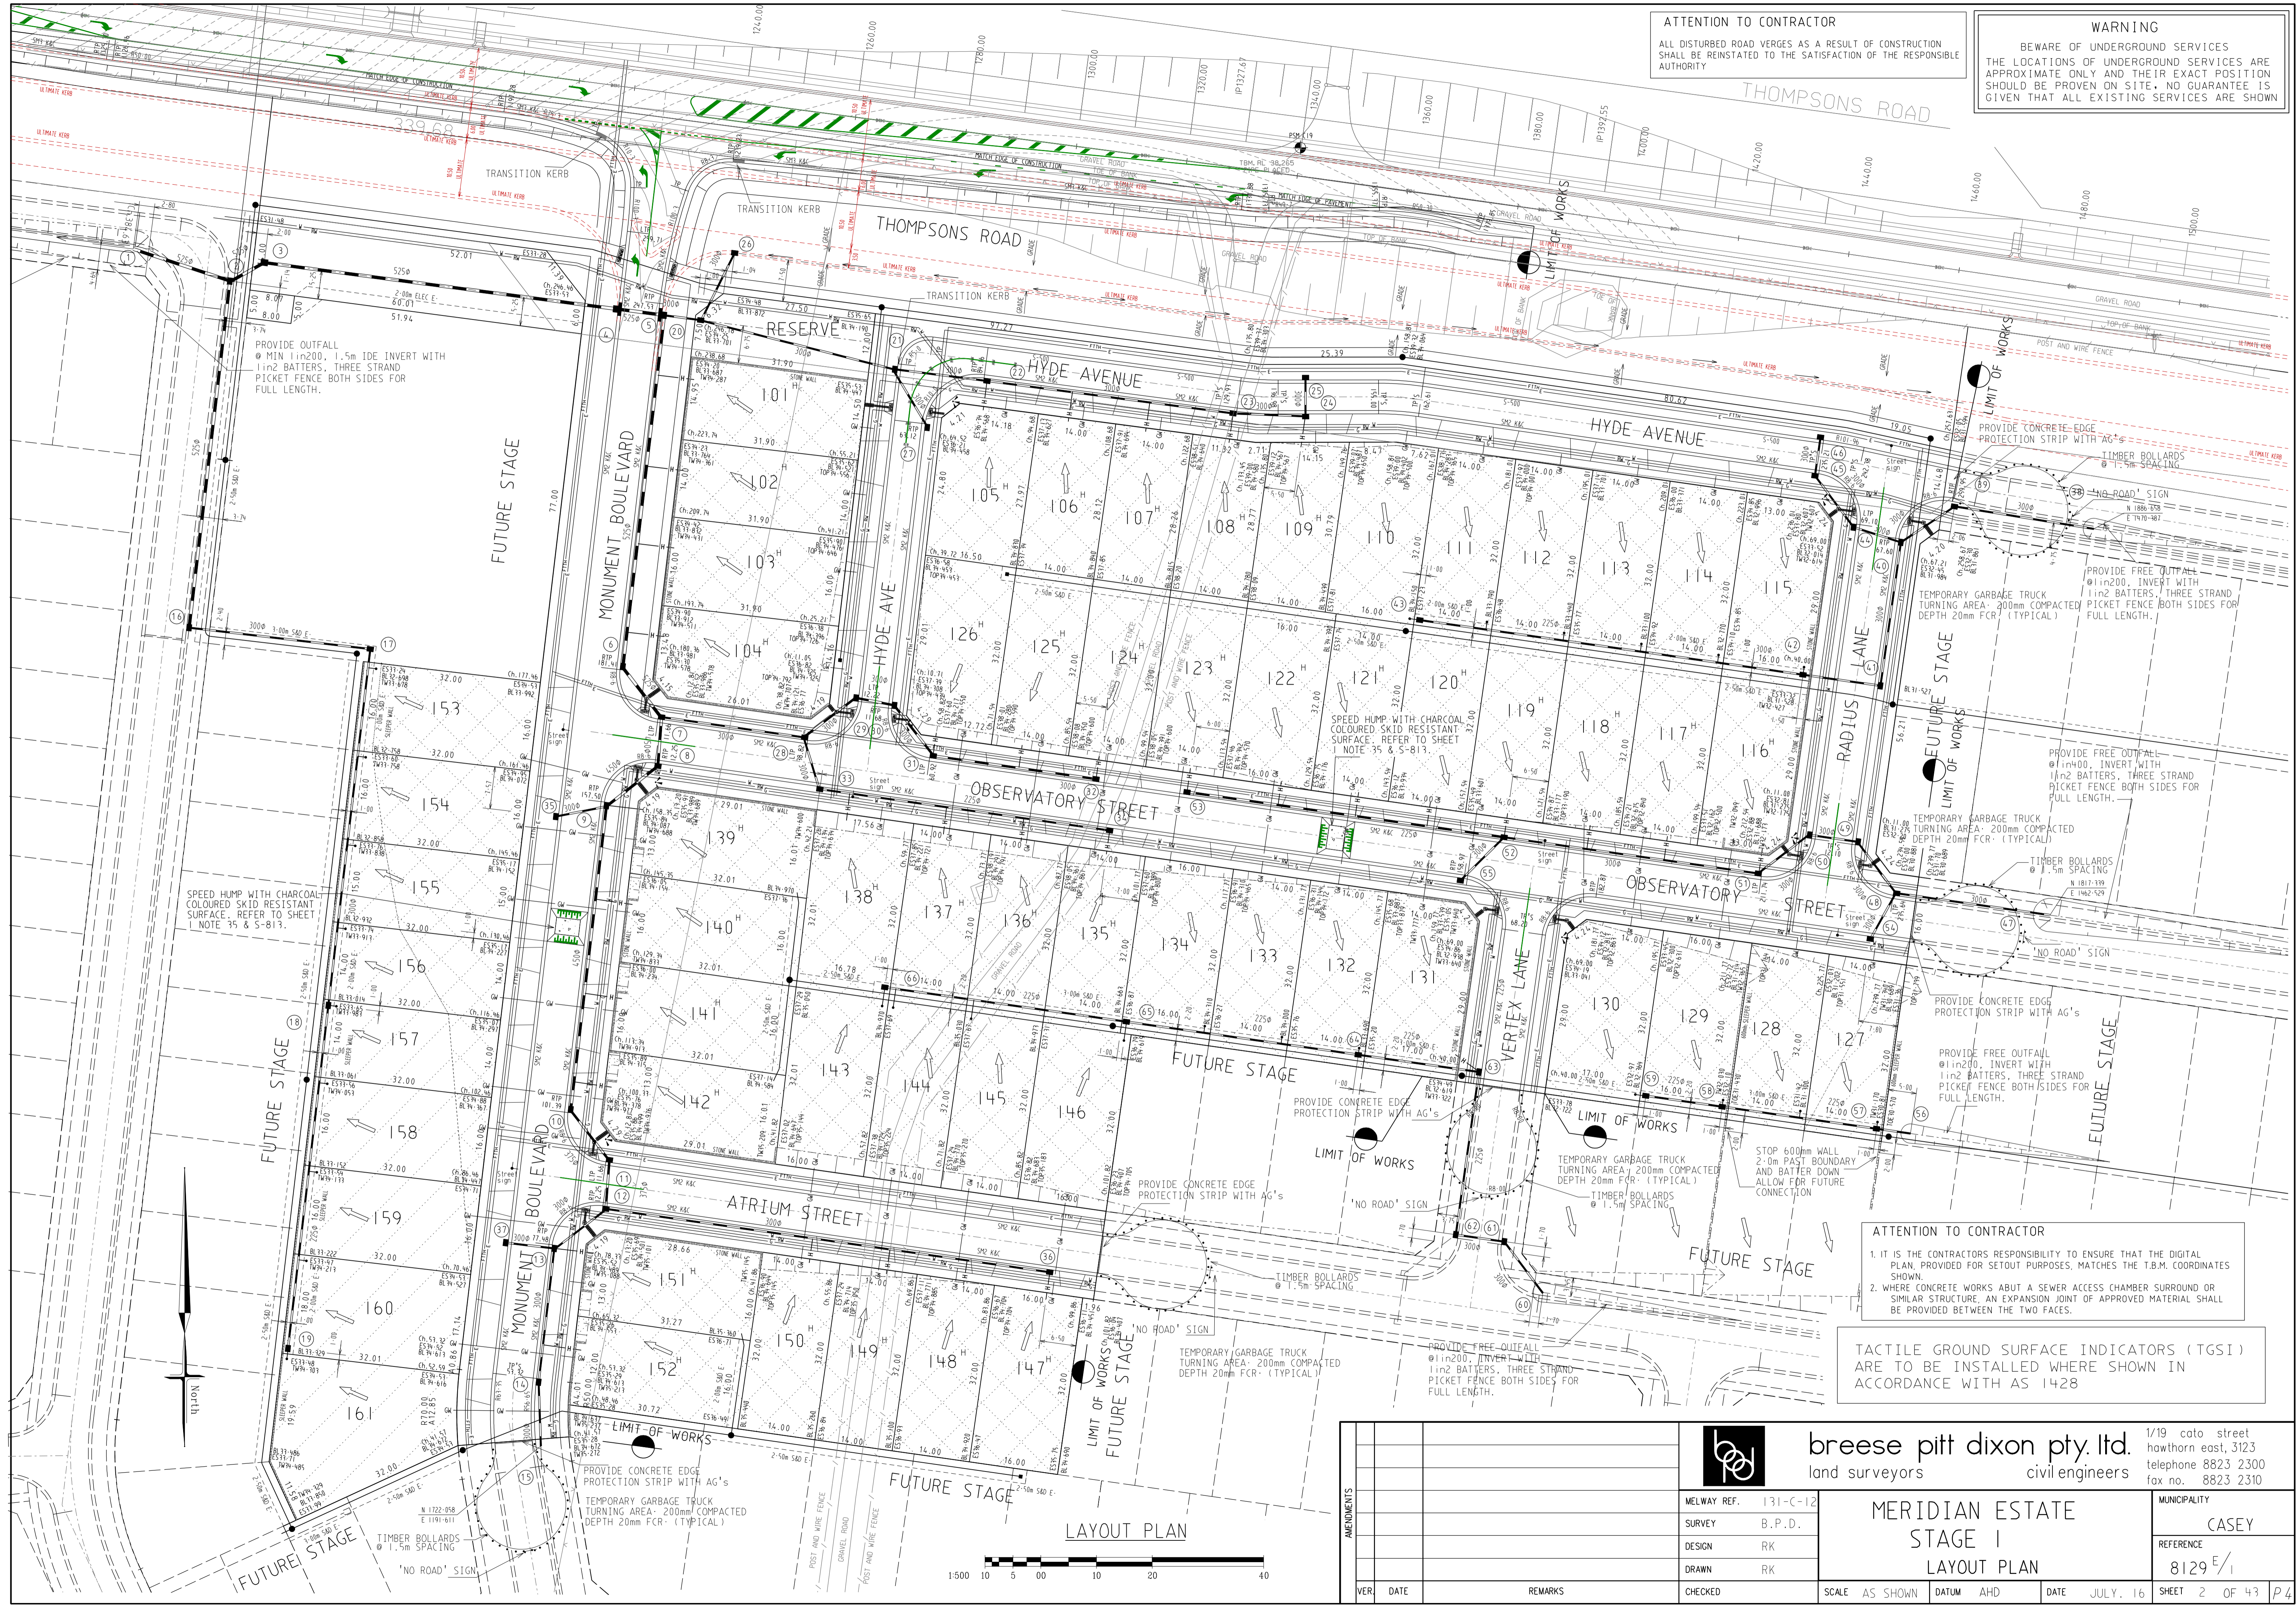

ATTENTION TO CONTRACTOR

- IT IS THE CONTRACTORS RESPONSIBILITY TO ENSURE THAT THE DIGITAL PLAN, PROVIDED FOR SETOUT PURPOSES, MATCHES THE T.B.M. COORDINATES SHOWN.
- WHERE CONCRETE WORKS ABOUT A SEWER ACCESS CHAMBER SURROUND OR SIMILAR STRUCTURE, AN EXPANSION JOINT OF APPROVED MATERIAL SHALL BE PROVIDED BETWEEN THE TWO FACES.

TACTILE GROUND SURFACE INDICATORS (TGS1) ARE TO BE INSTALLED WHERE SHOWN IN ACCORDANCE WITH AS 1428

LAYOUT PLAN



breese pitt dixon pty. ltd.
 land surveyors civil engineers

1/19 cato street
 hawthorn east, 3123
 telephone 8823 2300
 fax no. 8823 2310

MELWAY REF.	131-C-12	MUNICIPALITY	CASEY
SURVEY	B.P.D.		
DESIGN	RK	REFERENCE	8129 E/1
DRAWN	RK		
CHECKED		SCALE	AS SHOWN
DATE		DATUM	AHD
REMARKS		DATE	JULY. 16
		SHEET	2 OF 43

1/19 cato street hawthorn east, 3123 telephone 8823 2300 fax no. 8823 2310