





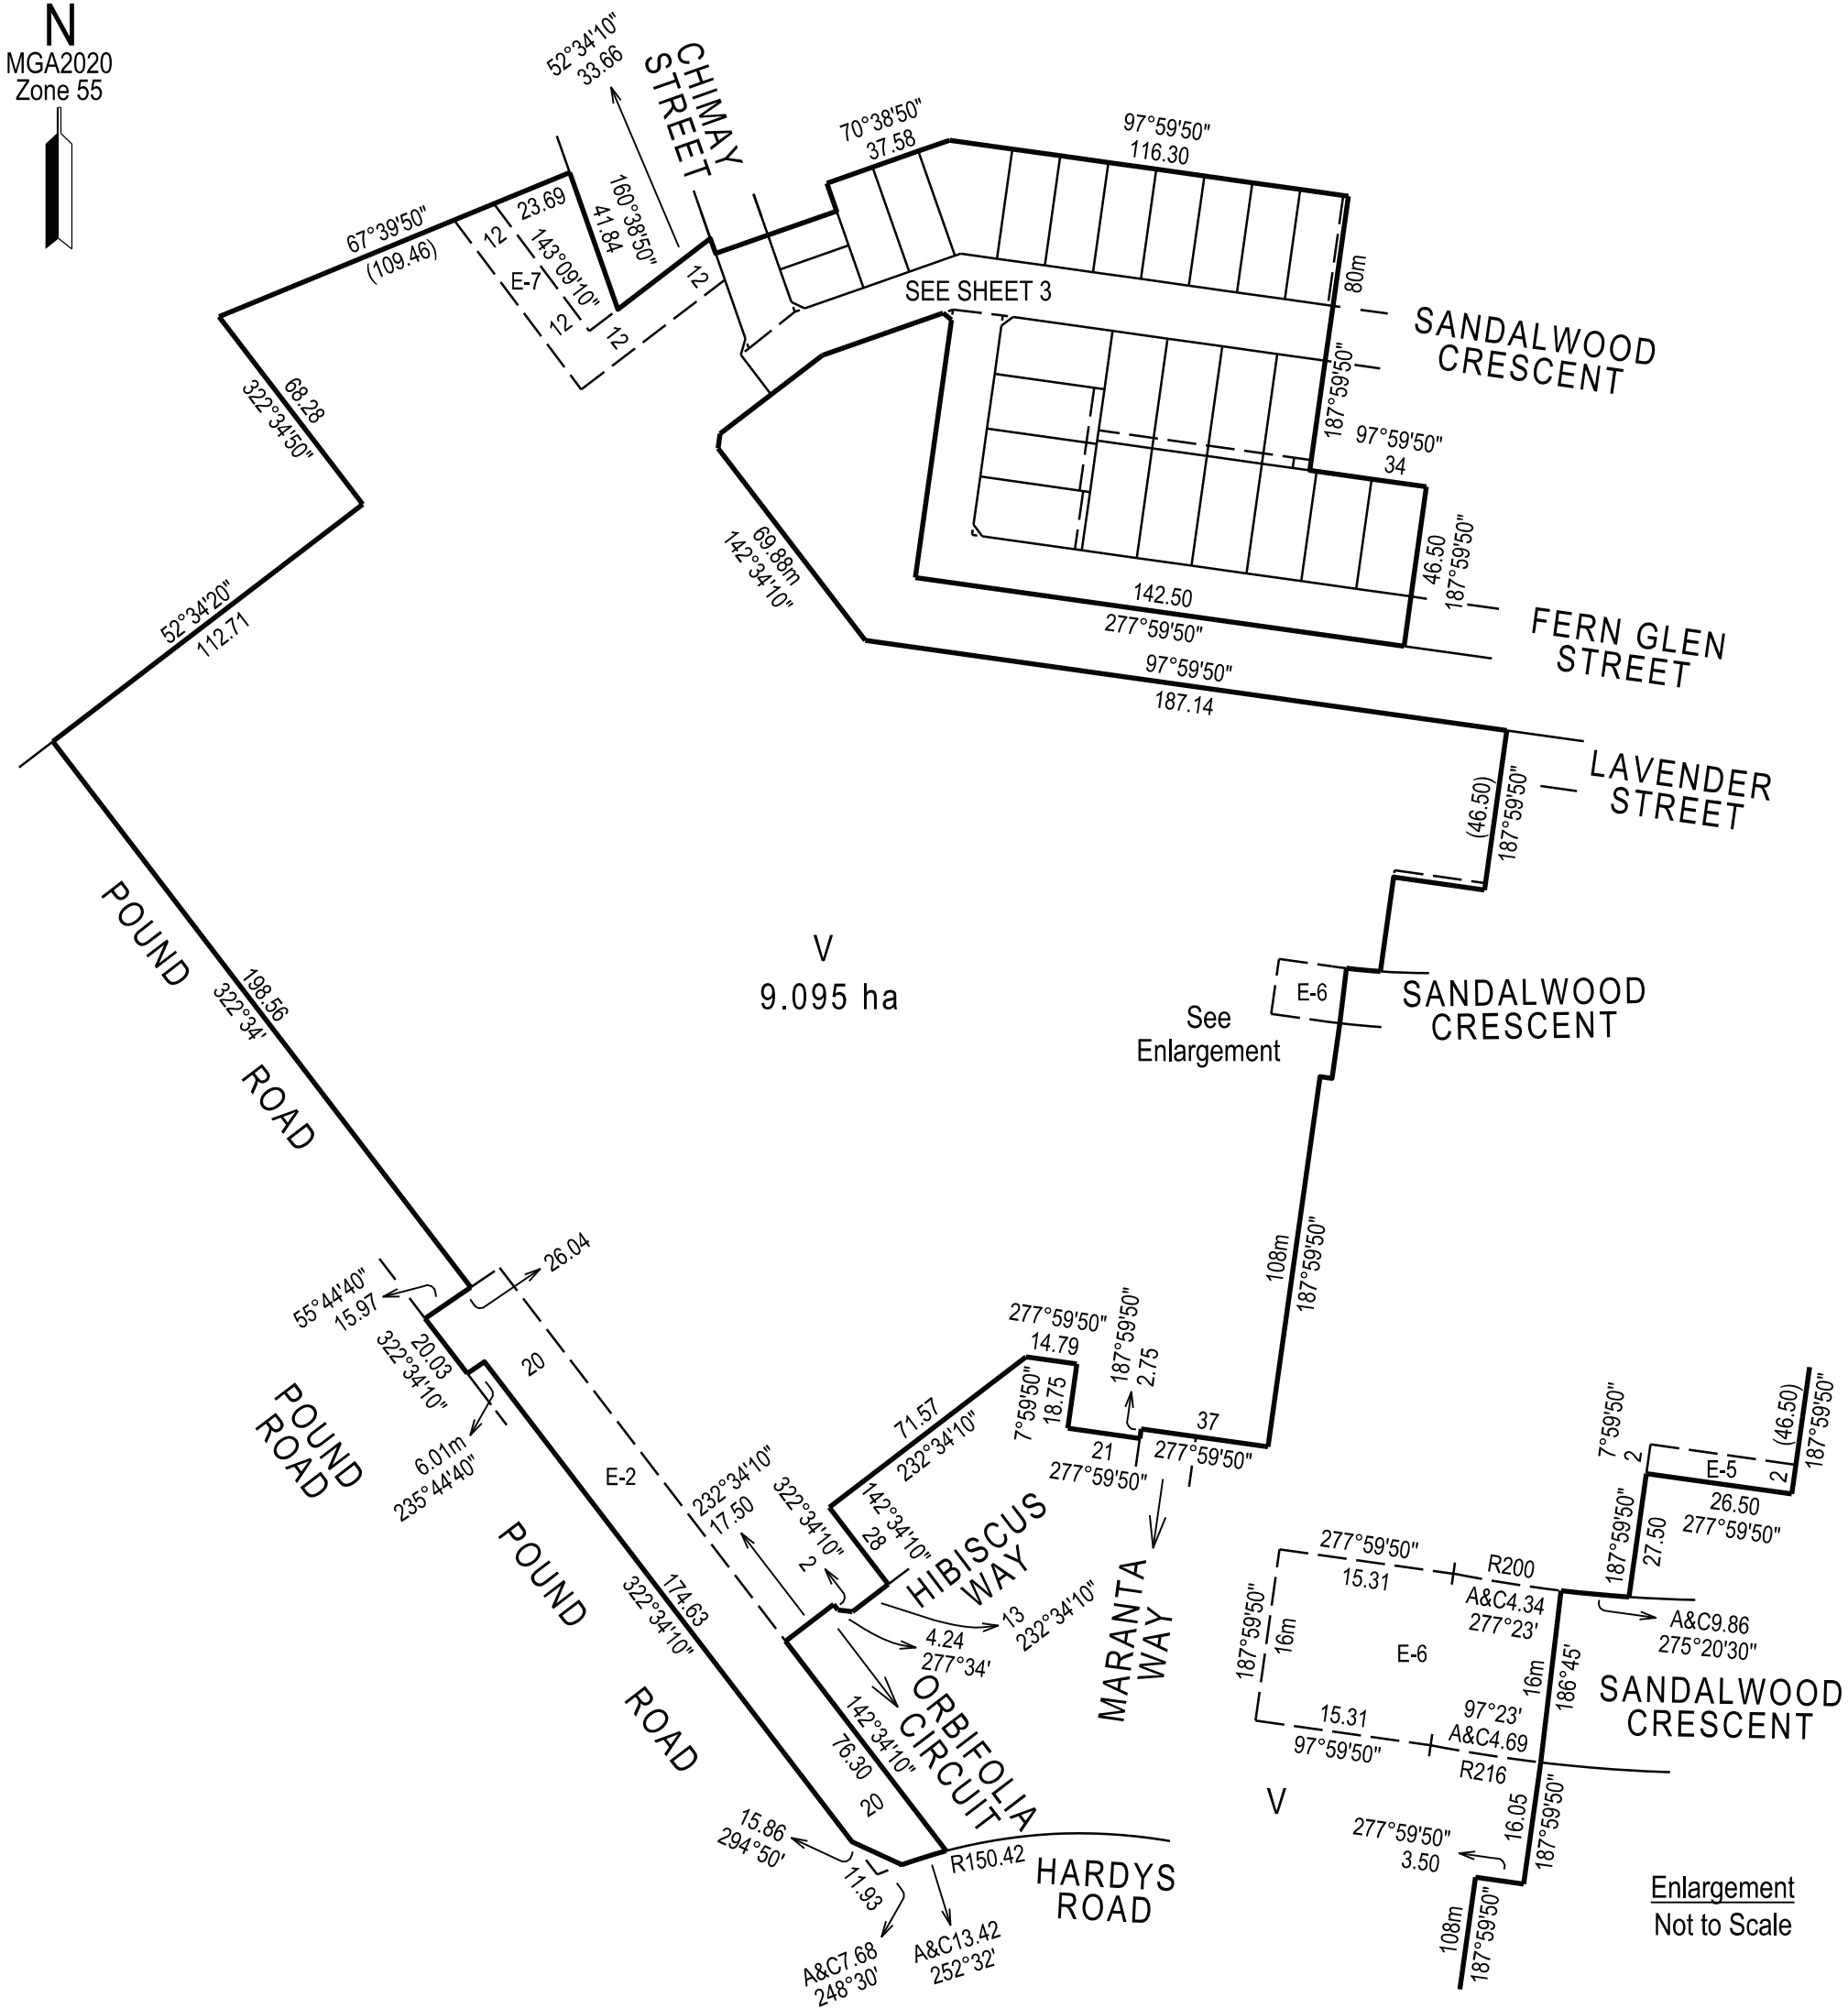

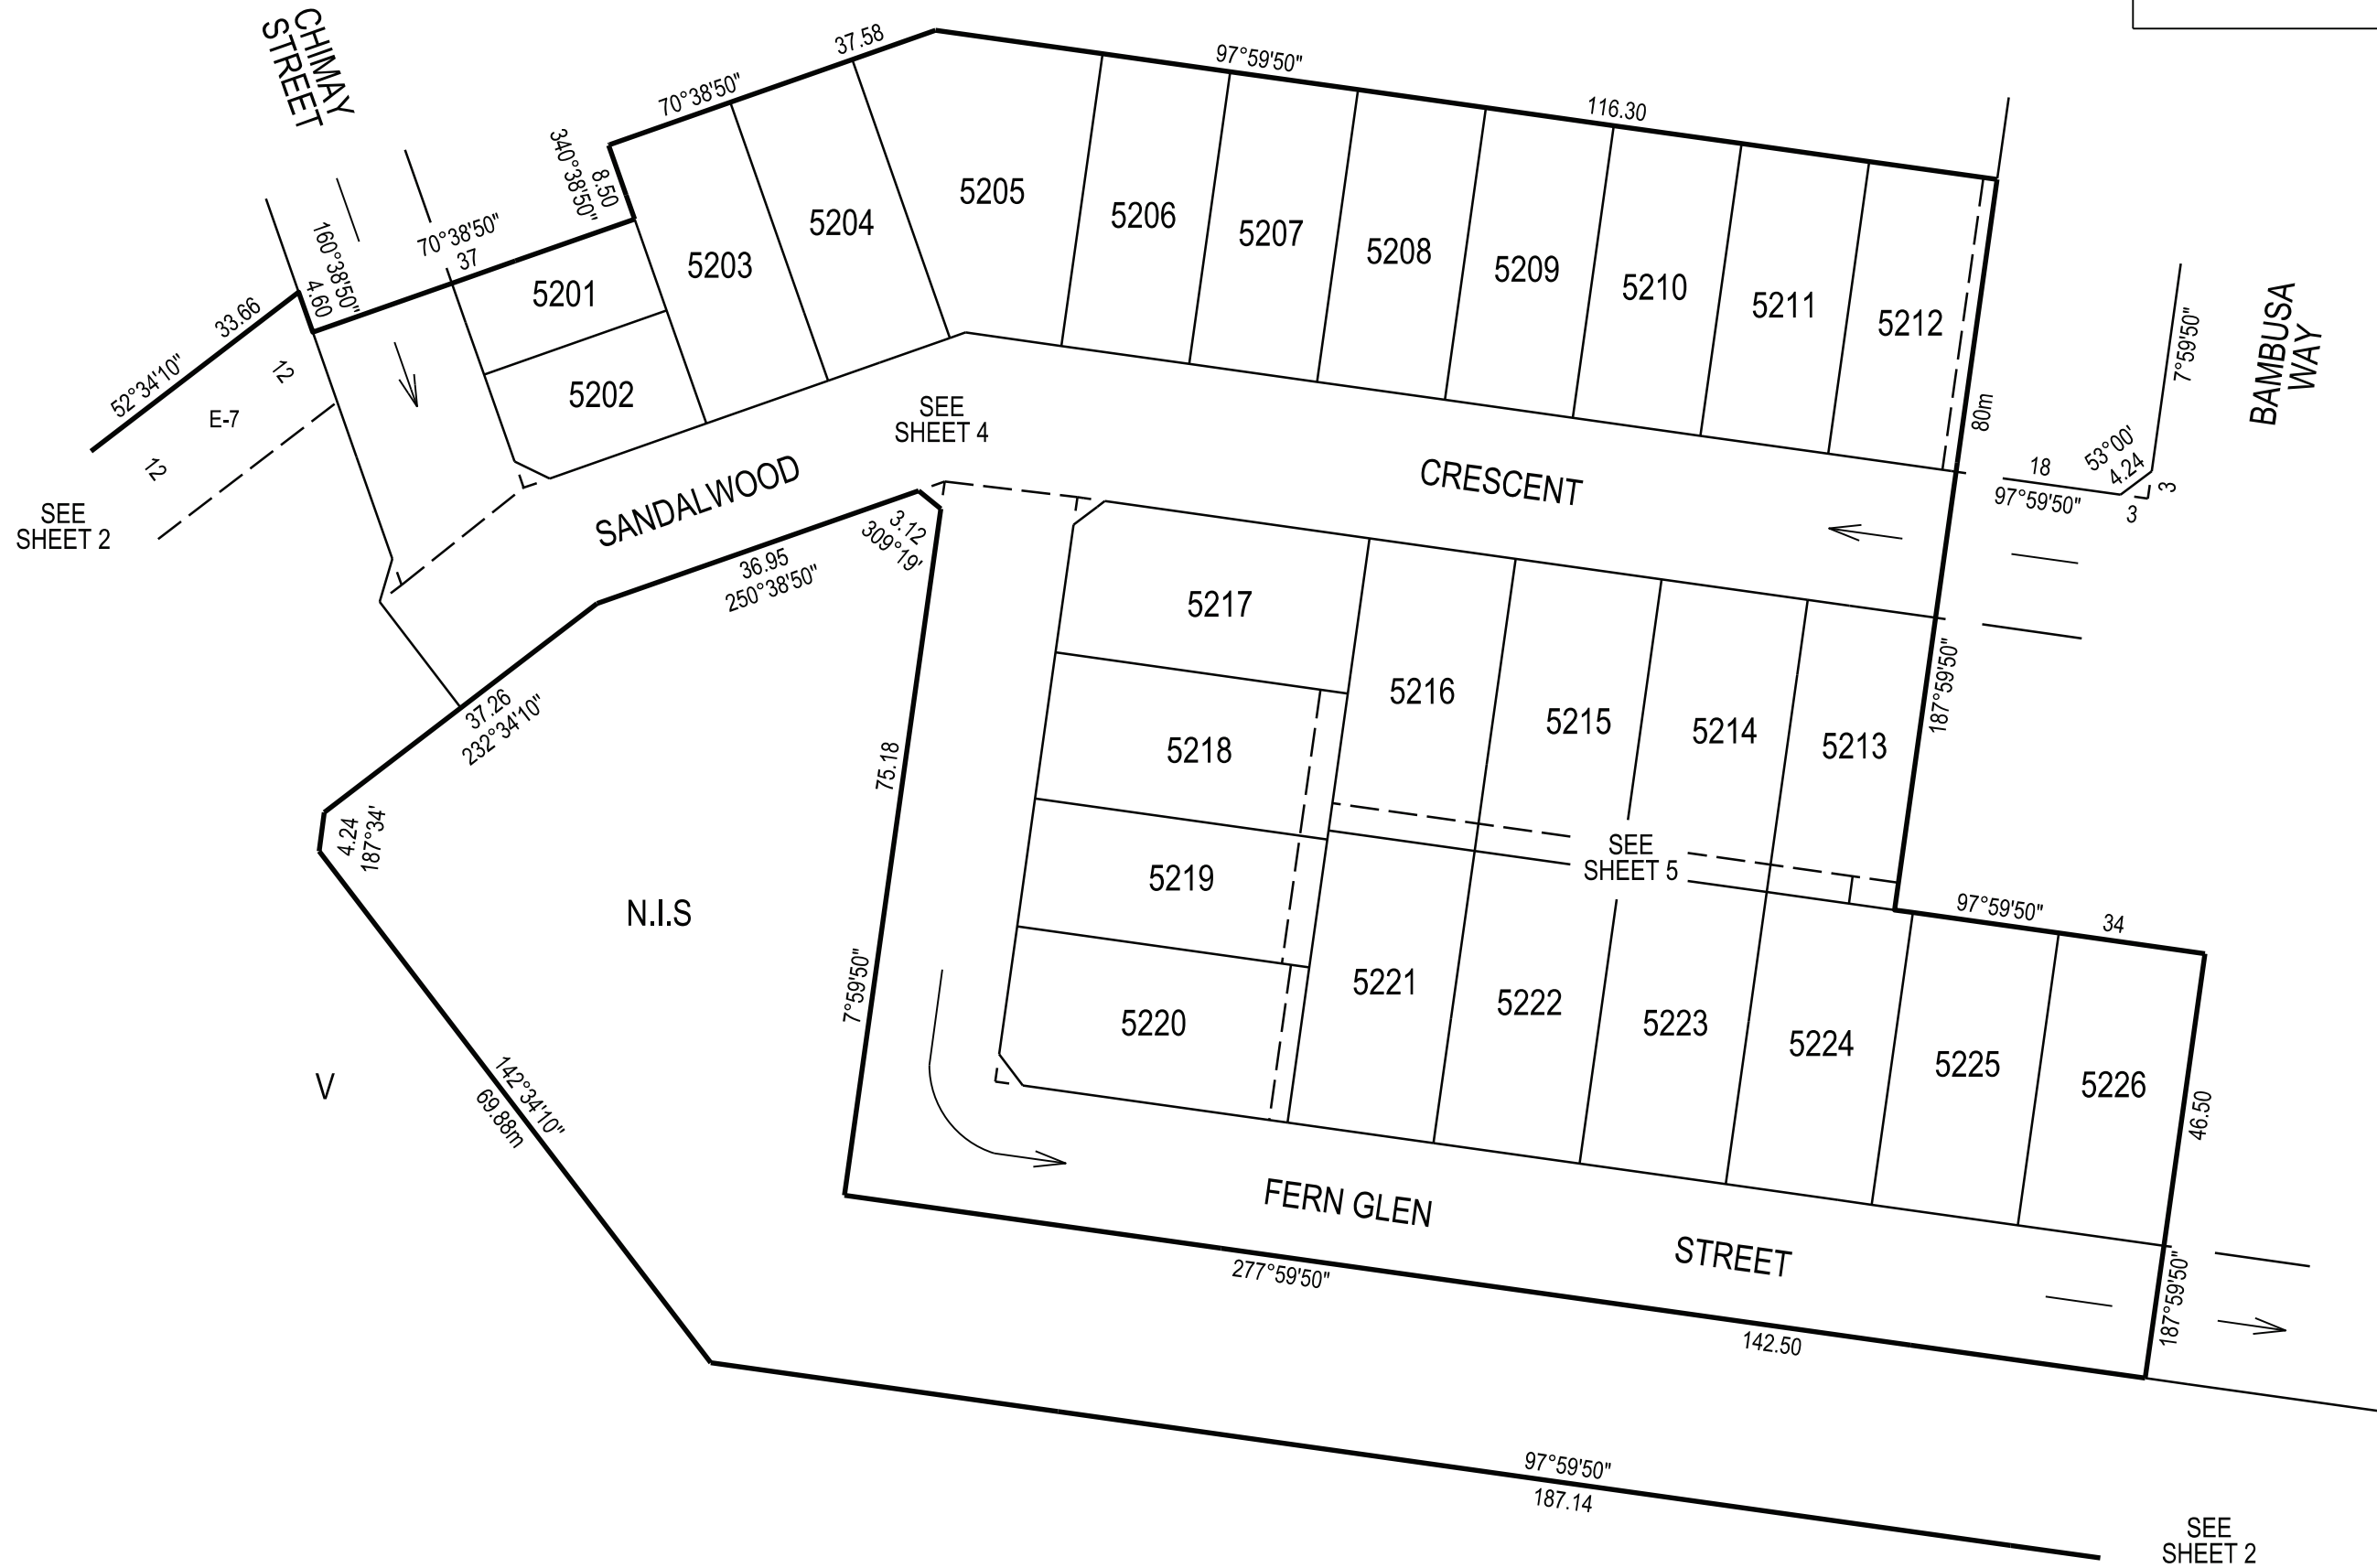

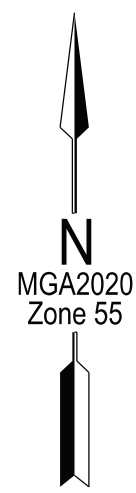

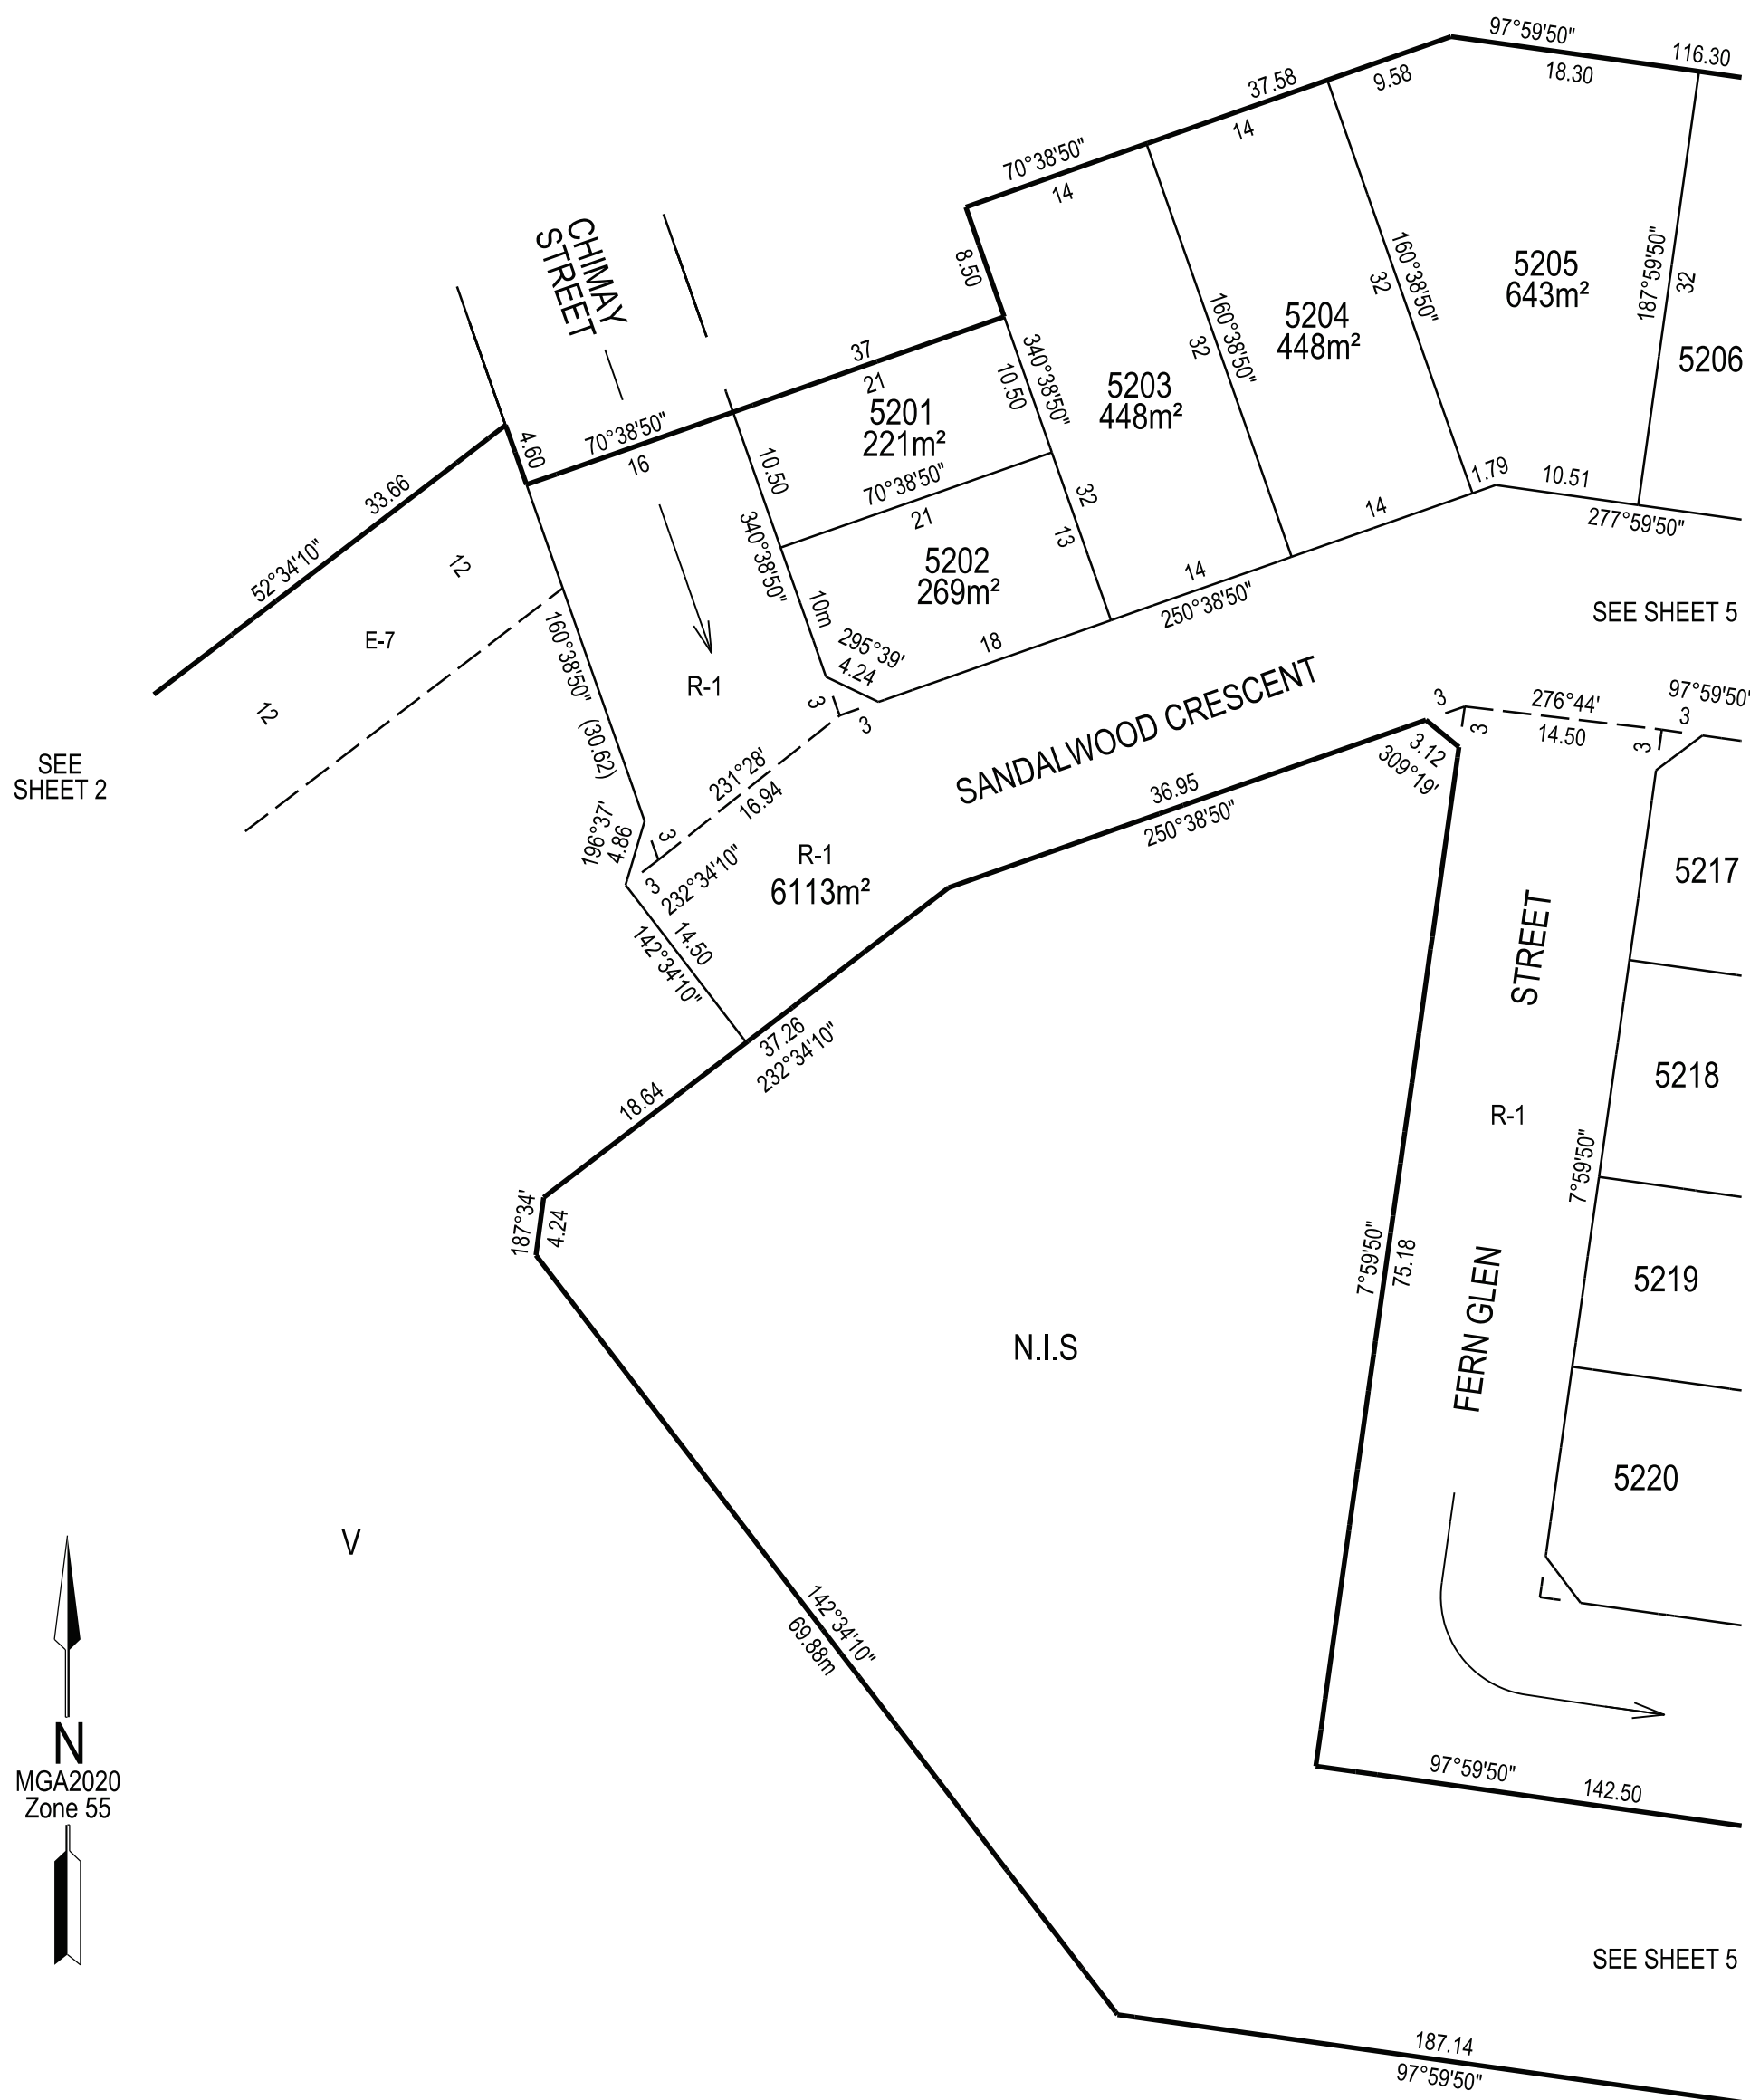

CREATION OF RESTRICTION

The registered proprietors of the burdened land covenant with the registered proprietors of the benefited land as set out in the restriction with the intent that the burden of the restriction runs with and binds the burdened land and the benefit of the restriction is annexed to and runs with the benefited land.

RESTRICTION A

LAND TO BENEFIT: Lots 5201 to 5226 (both inclusive) on this plan.

LAND TO BURDEN: Lots 5201 to 5226 (both inclusive) on this plan.

Restriction:

The registered proprietor or proprietors for the time being of any lot forming part of the lot to be burdened must not, without the permission of the Responsible Authority, construct or permit to be constructed;

- A. Any dwelling other than in accordance with MCP No. AA011591
- B. Any building on a lot unless the plans for such a building are endorsed as being in accordance with the Meridian Estate Design Guidelines prior to the issue of a building permit.

Expiry:

These restrictions will cease to affect any of the burdened lots 15 years after registration of this plan.

RESTRICTION B

Table of Land burdened and Land benefited

Burdened Lot No.	Benefiting Lots on this Plan
5201	5202, 5203
5202	5201, 5203

Restriction:

The registered proprietor or proprietors for the time being of a burdened lot to which this restriction applies shall not construct or extend any dwelling or allow the construction or extension of any dwelling that does not comply with Type A of the Small Lot Housing Code as incorporated into the Casey Planning Scheme, unless the construction or extension of any dwelling has been approved by the Responsible Authority under the relevant planning scheme. Where there is a conflict between the requirements of the Meridian Estate Design guidelines and the Small Lot Housing Code, the Small Lot Housing Code will take precedence.

Expiry:

These restrictions will cease to affect any of the burdened lots 15 years after registration of this plan.

RESTRICTION C

LAND TO BENEFIT: Lots 5201 to 5226 (both inclusive) on this plan.

LAND TO BURDEN: Lots 5203, 5204, 5217 to 5226 (both inclusive) on this plan.

Restriction:

The registered proprietor or proprietors for the time being of any lot forming part of the Land to be burdened must not, construct or permit to be constructed any dwelling other than a two storey dwelling.

Expiry:

This restriction will cease to affect any of the burdened lots 15 years after registration of this plan.